

350 cm od osi jezdni

8

200

20

20

40

masa asfaltowa

30


27


61

kostka betonowa 8 cm

podsyпка cem - piaskowa, gr. 3 cm, pow. 0,0729 m²

tluczeń 0 - 31.5 mm, gr. 10 cm

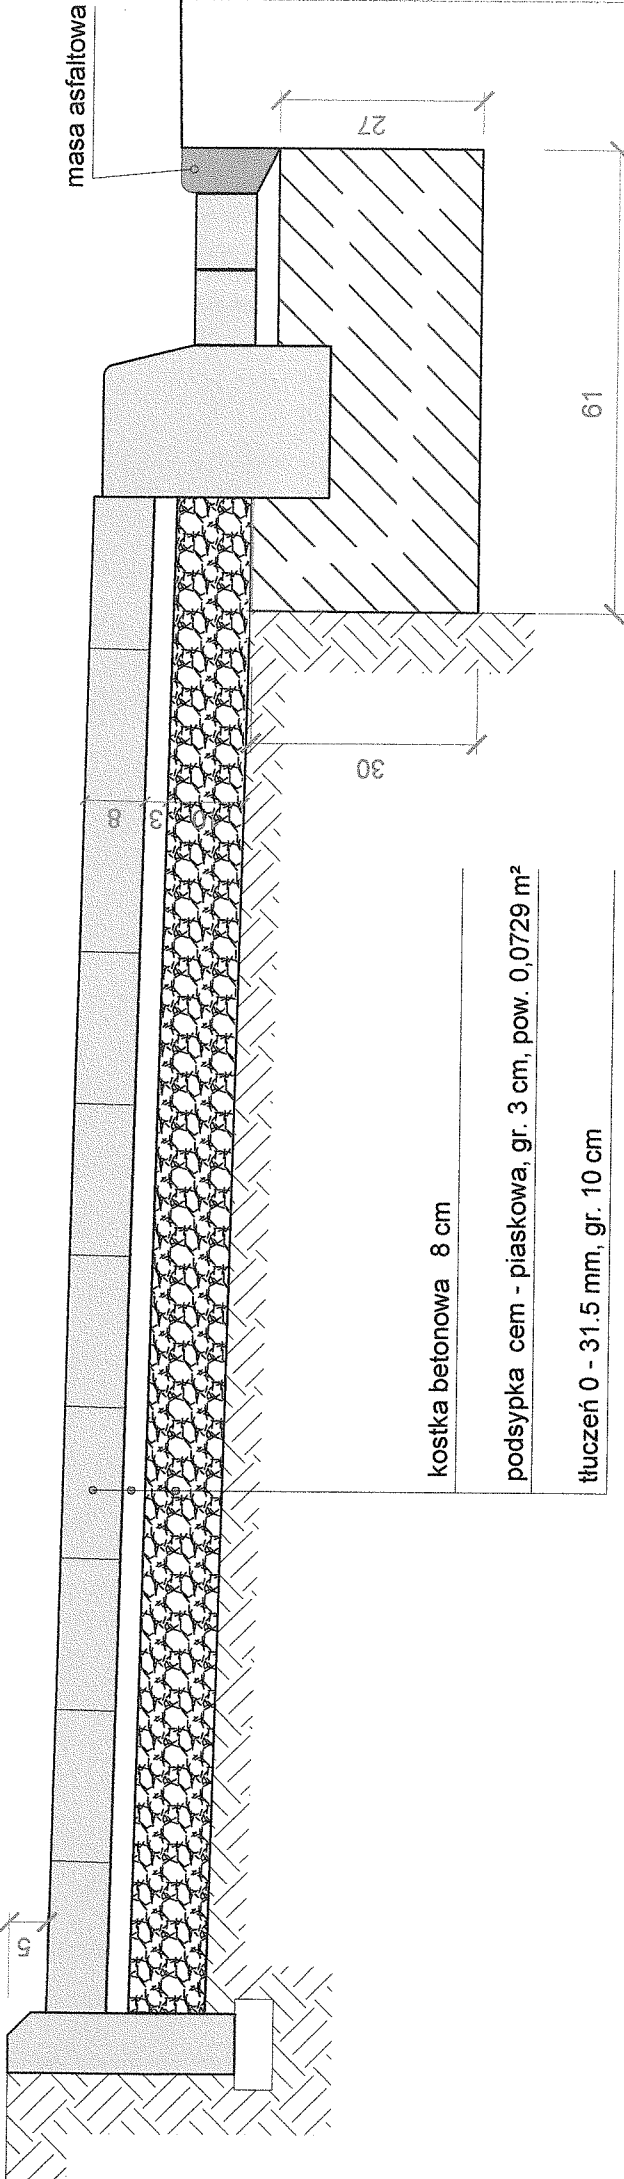

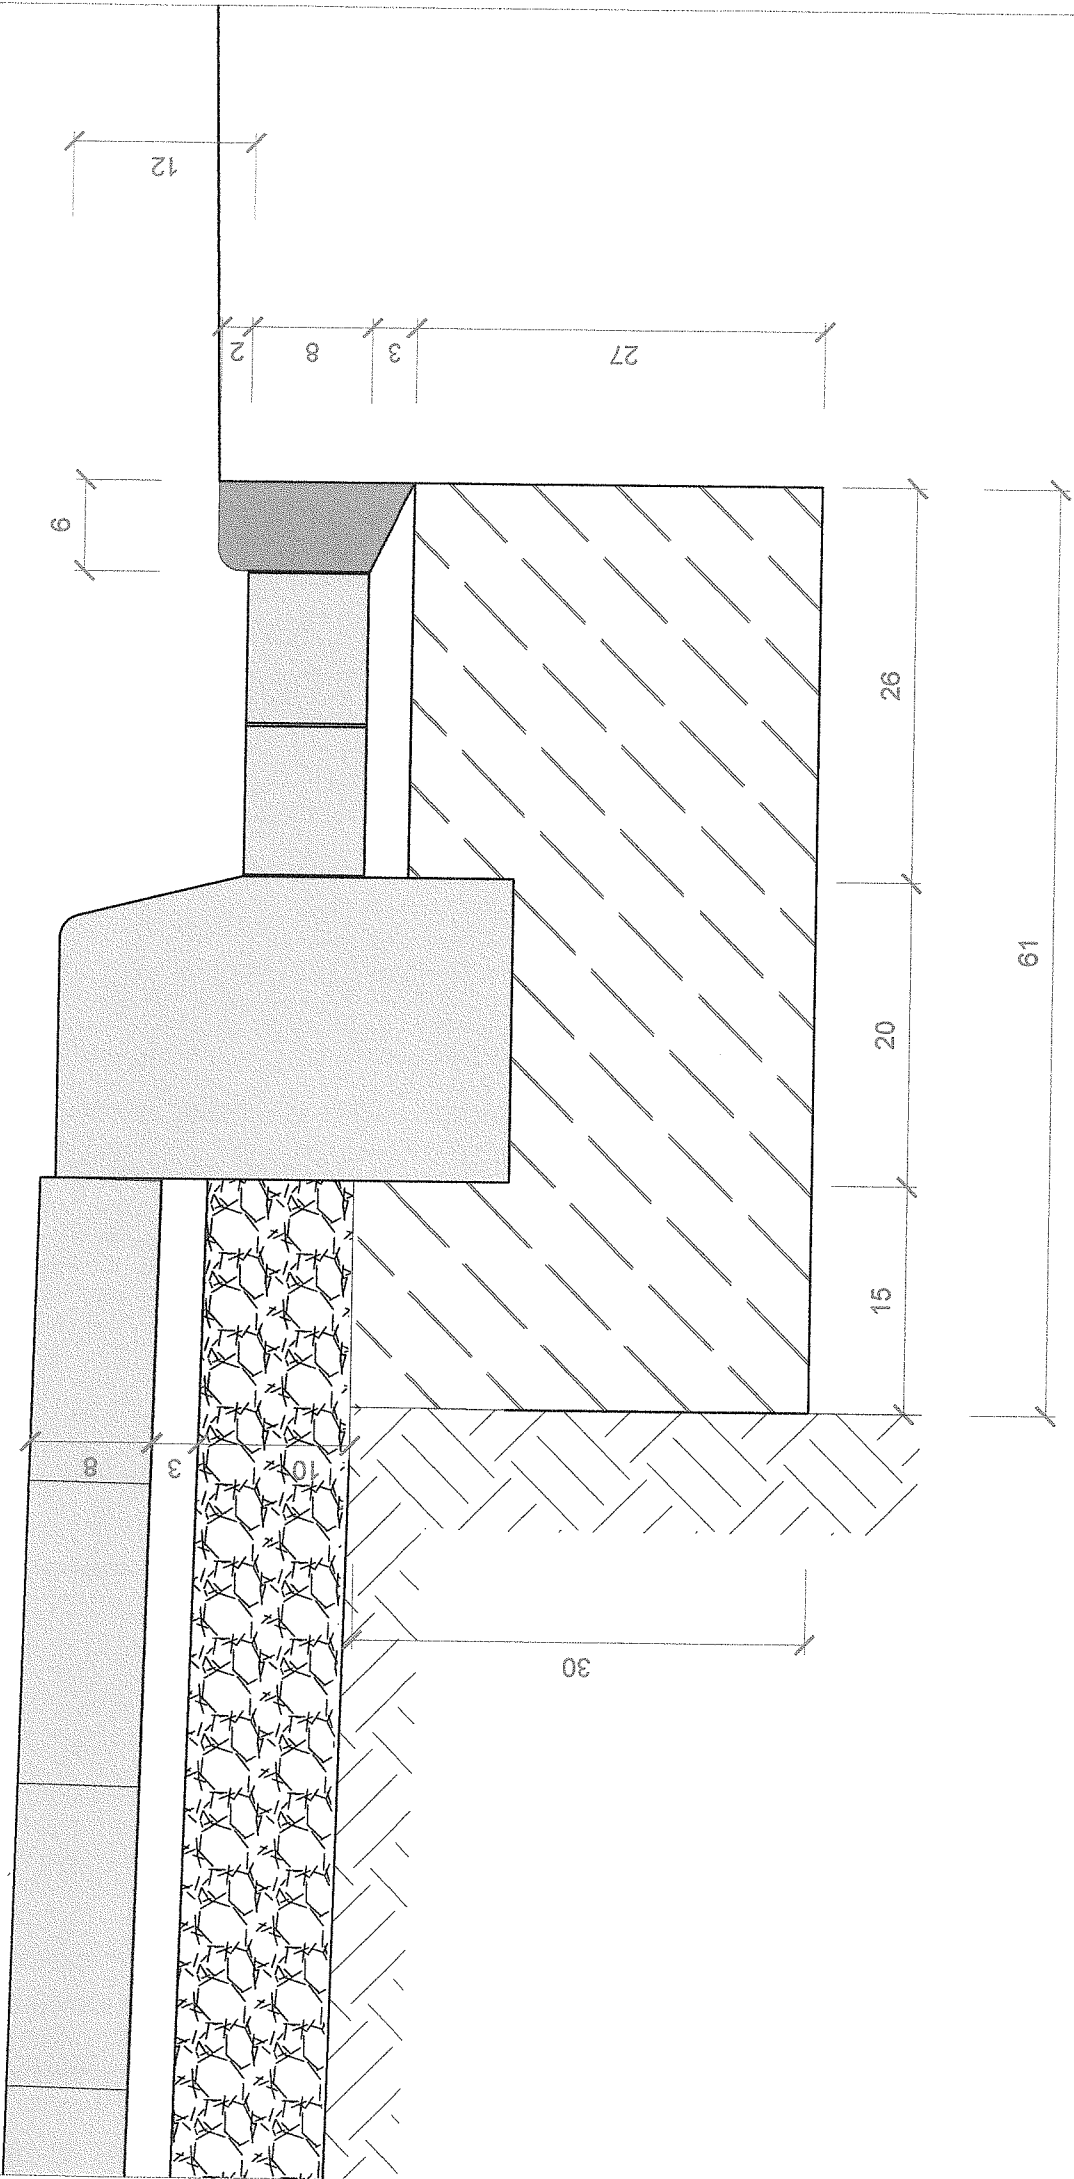

K=5491350.00
K=4617300.00

64582.46

9-5427/1

12.0

R30.0

R30.0

R30.0

R30.0

R30.0

R30.0

R30.0

R30.0

R30.0

R30.0

R30.0

R30.0

R30.0

R30.0

R30.0

R30.0

R30.0

R30.0

R30.0

R30.0

R30.0

R30.0

R30.0

R30.0

R30.0

0.20

0.20

0.20

0.20

0.20

0.20

0.20

0.20

0.20

0.20

0.20

0.20

0.20

0.20

0.20

0.20

0.20

0.20

0.20

0.20

0.20

ściek

9-4900

LSN

WJAZD DO POSESJI
KM 64+506,33

4.0

140.0

9-5095

64493.80

6.2

K=5491450.00
K=4617350.00

2.394

Projektowana
przebiegająca

W3

W4 W5

9-4899/1

LSN

K=5491450.00
K=4617350.00

0.2.4
+3.323.164.2