

A, B, C, D, E - Terrace
 home
 school
 A - Proprietor

W 90

R 675

672

673

674

R 674


676

678

R

A
 677
 R

680

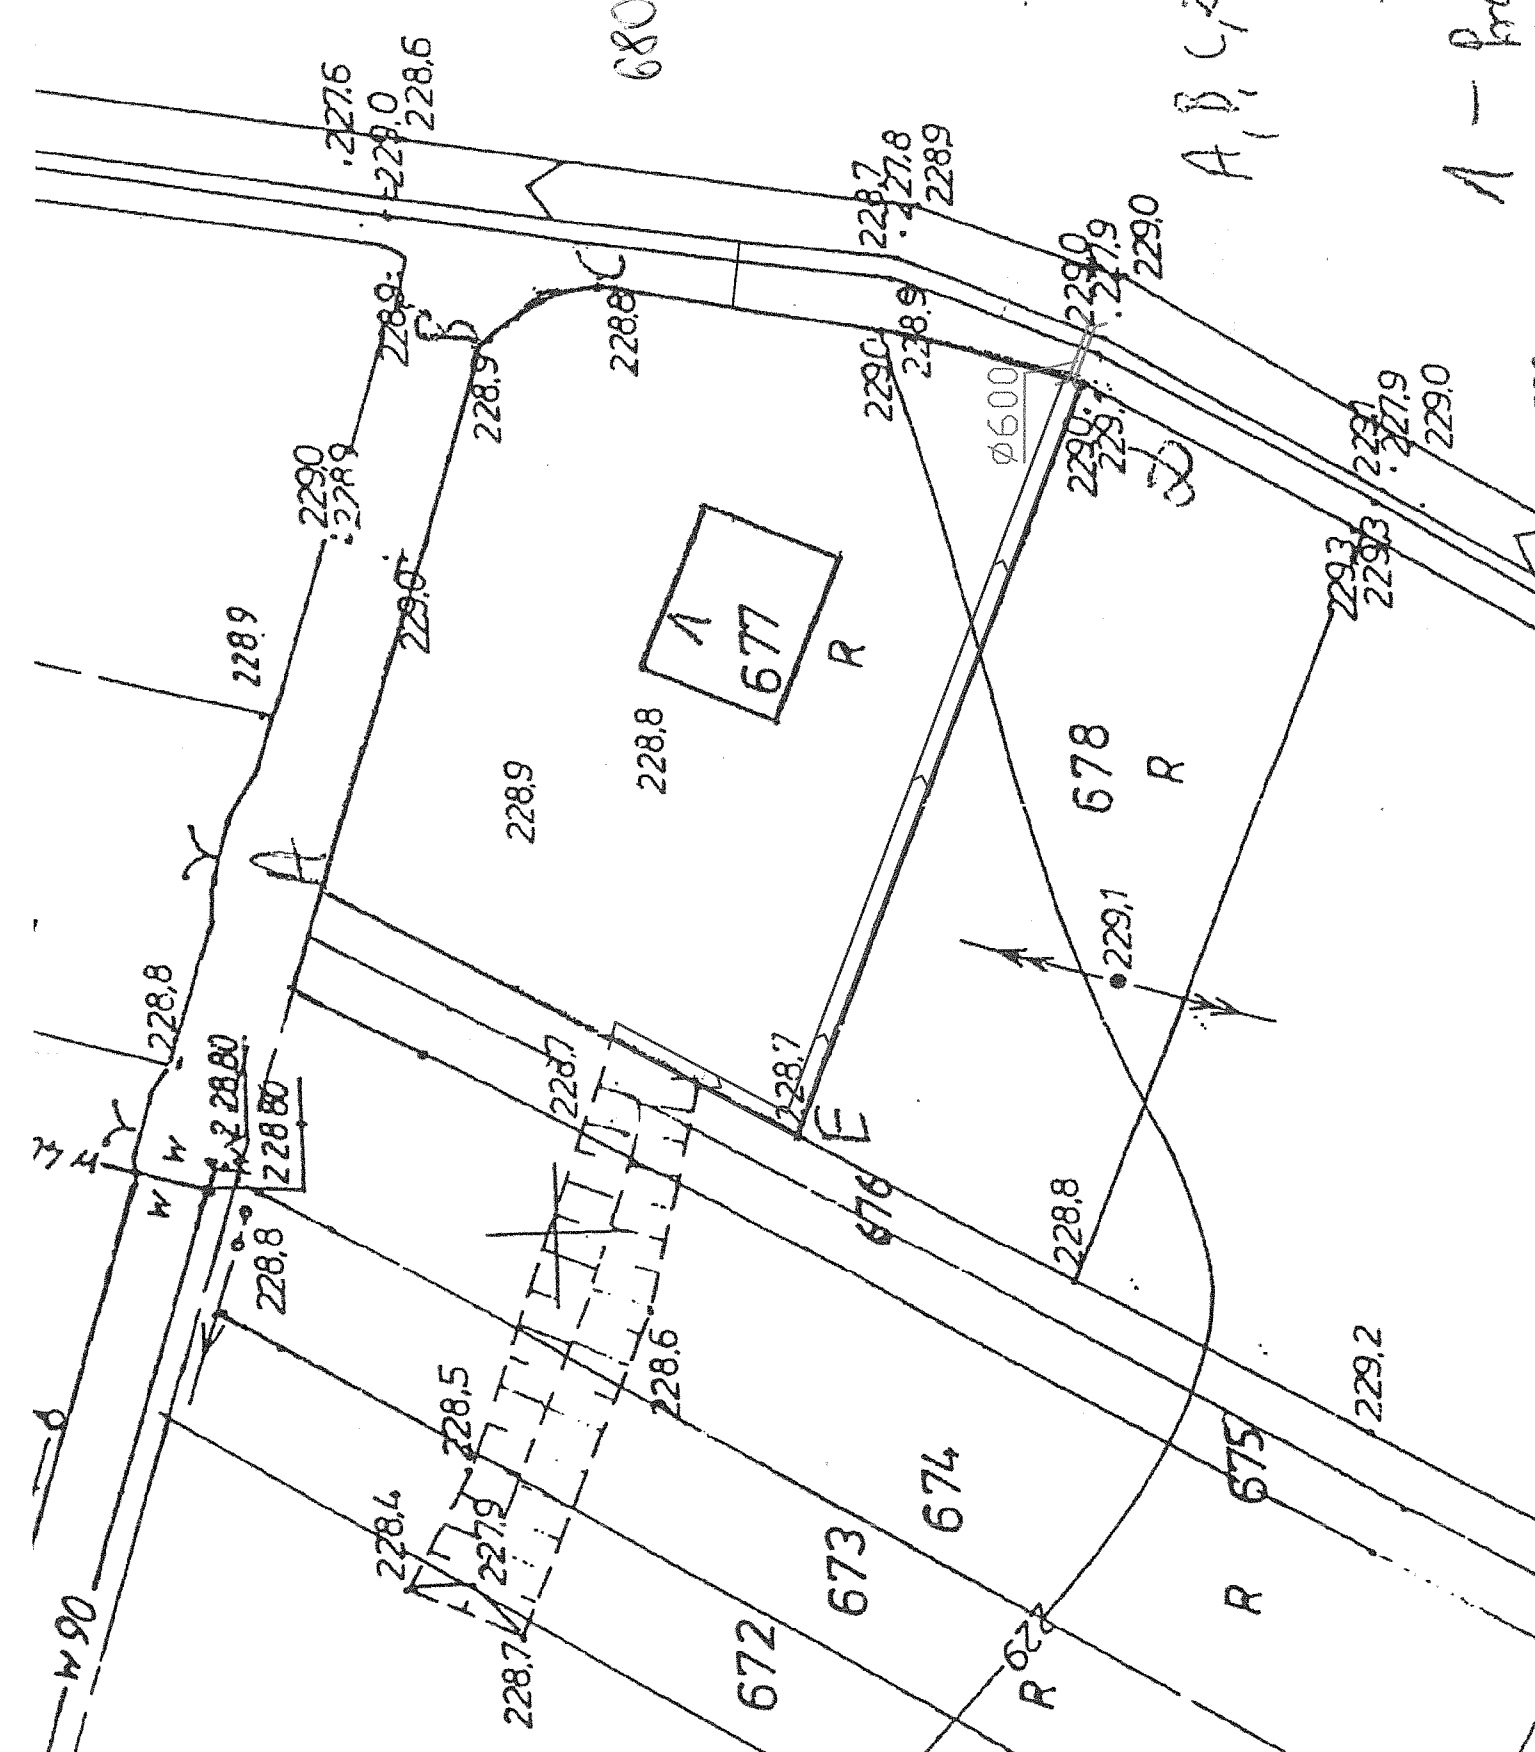

227.5
 229.0
 228.6

228.7
 227.8
 228.9

229.0
 229.7
 227.9
 229.0

229.3
 229.3
 227.9
 229.0

228.9

229.0
 228.9

229.0

228.9

228.8

228.8

229.0
 228.9

Ø600

229.1

228.8

228.80
 228.80

228.8

228.4

227.9
 228.5

228.7

228.6

228.7

676

229.2